




D Parapet/Roof Detail
3" = 1'-0"

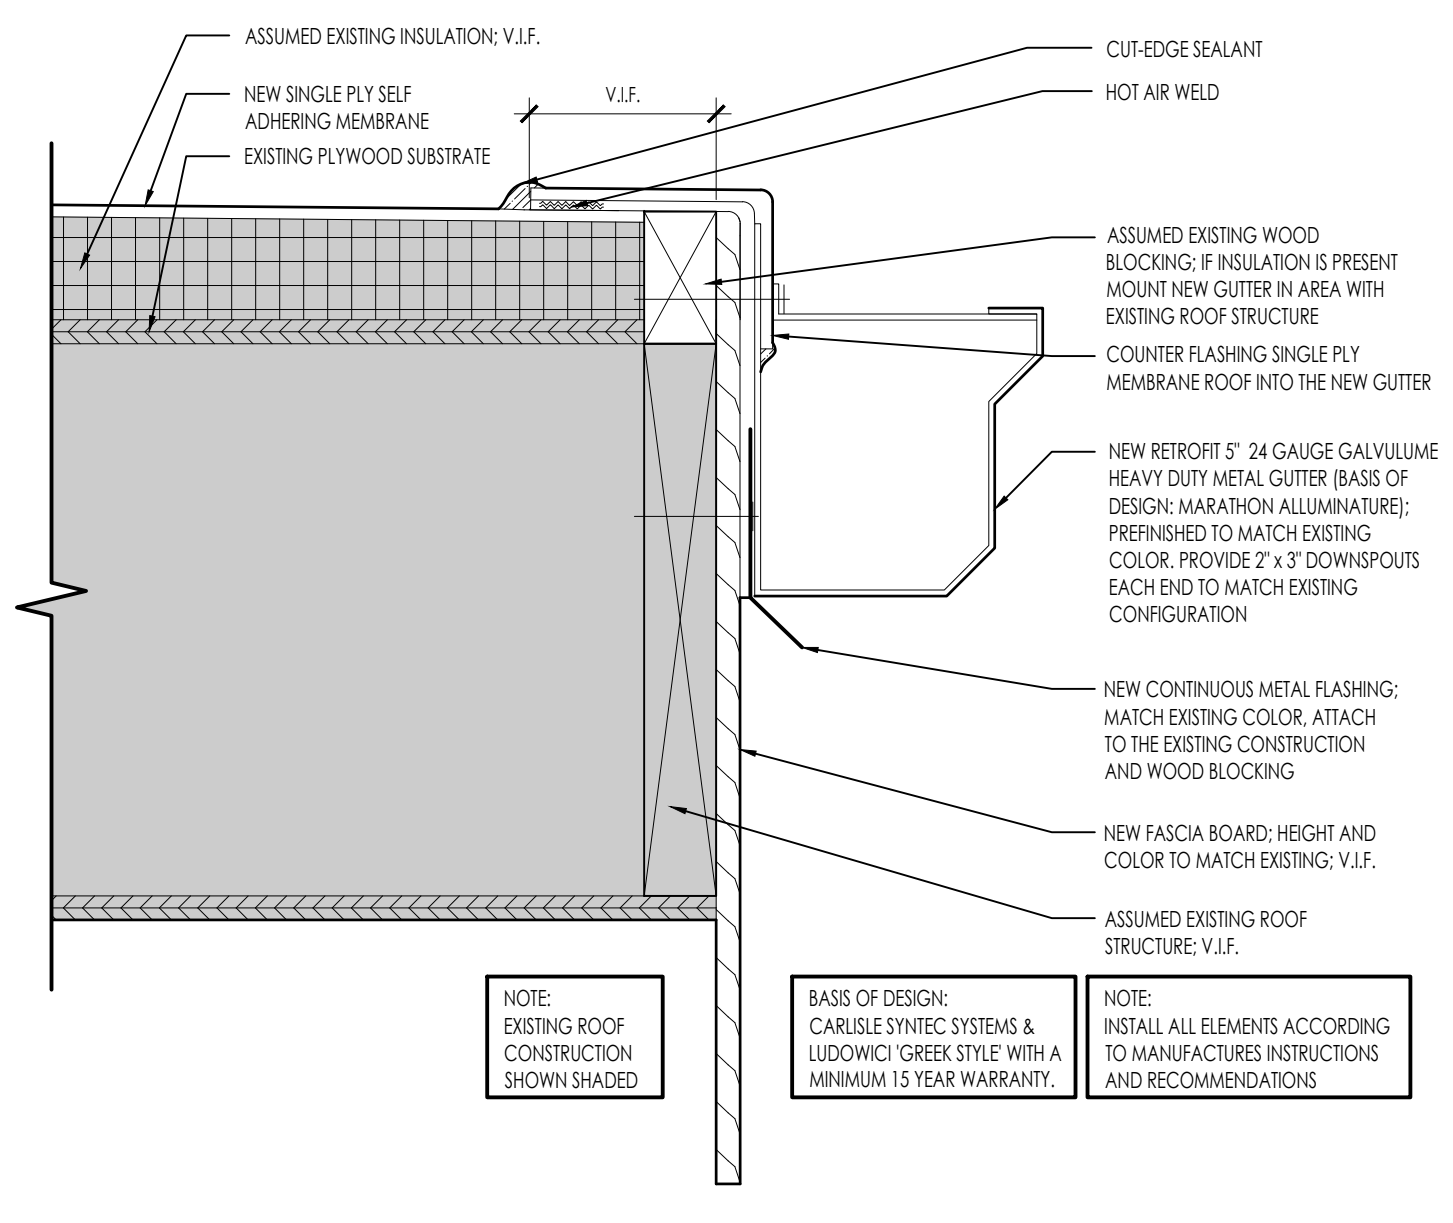


F Gutter/Roof Detail
3" = 1'-0"

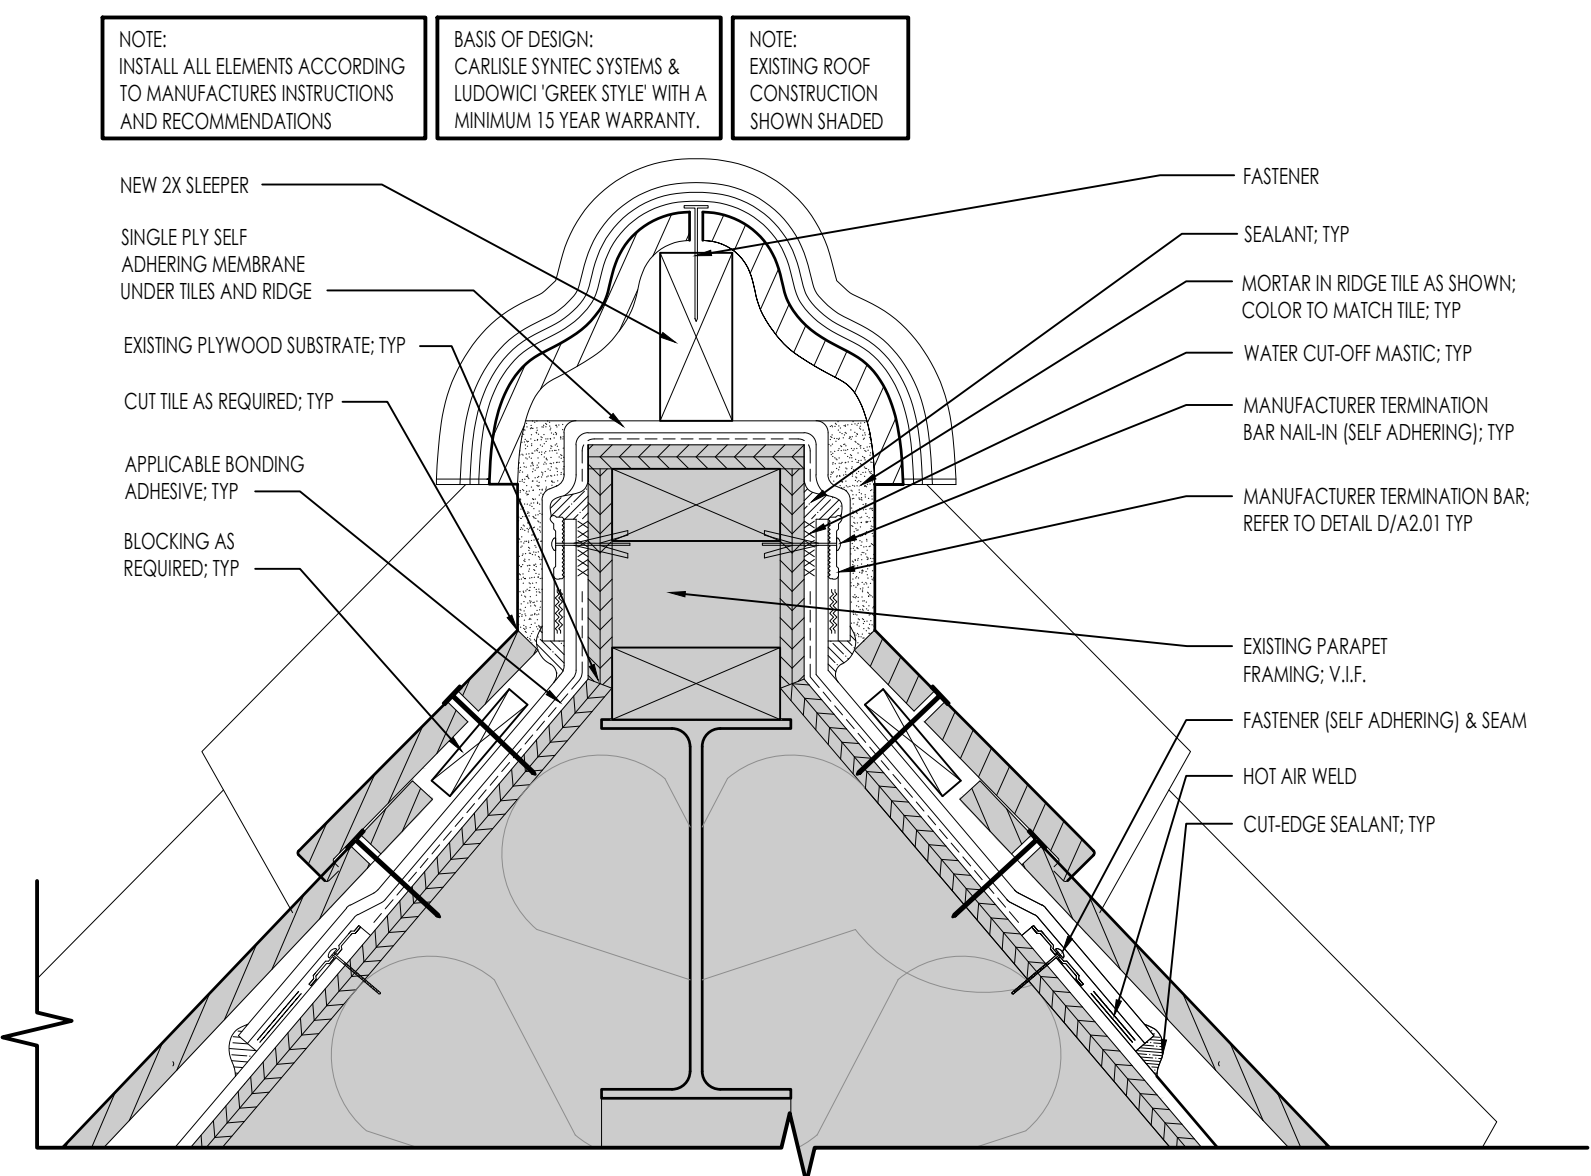


C Ridge Tile Detail (Bid Alt 'A')
3" = 1'-0"

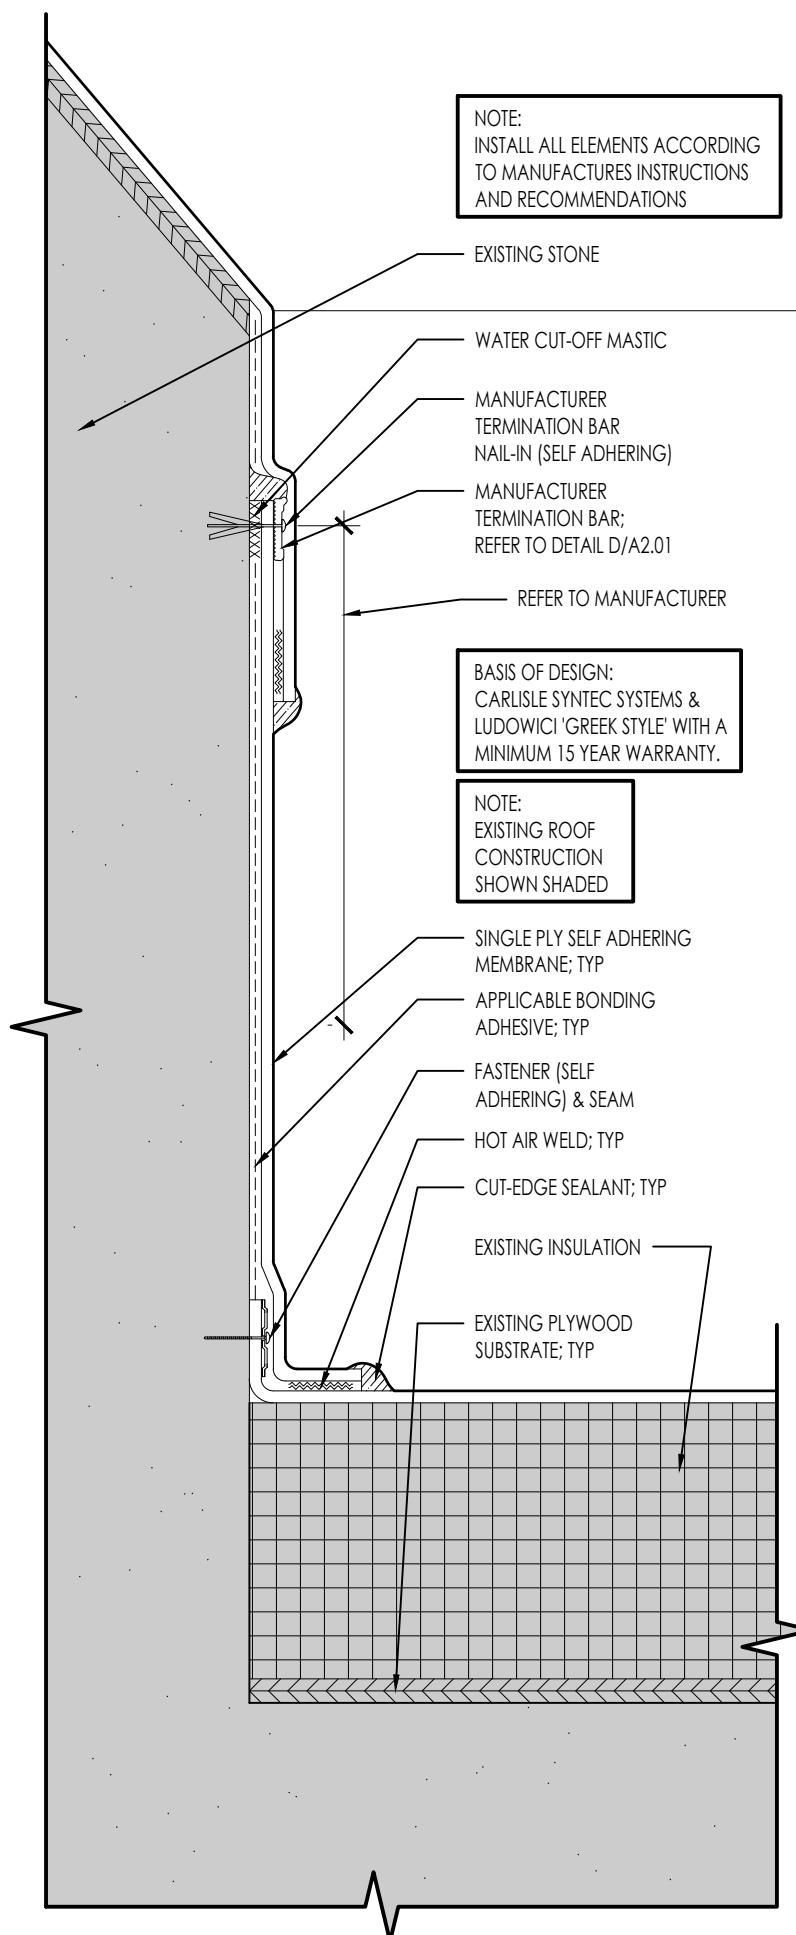

B Roof Detail
3" = 1'-0"

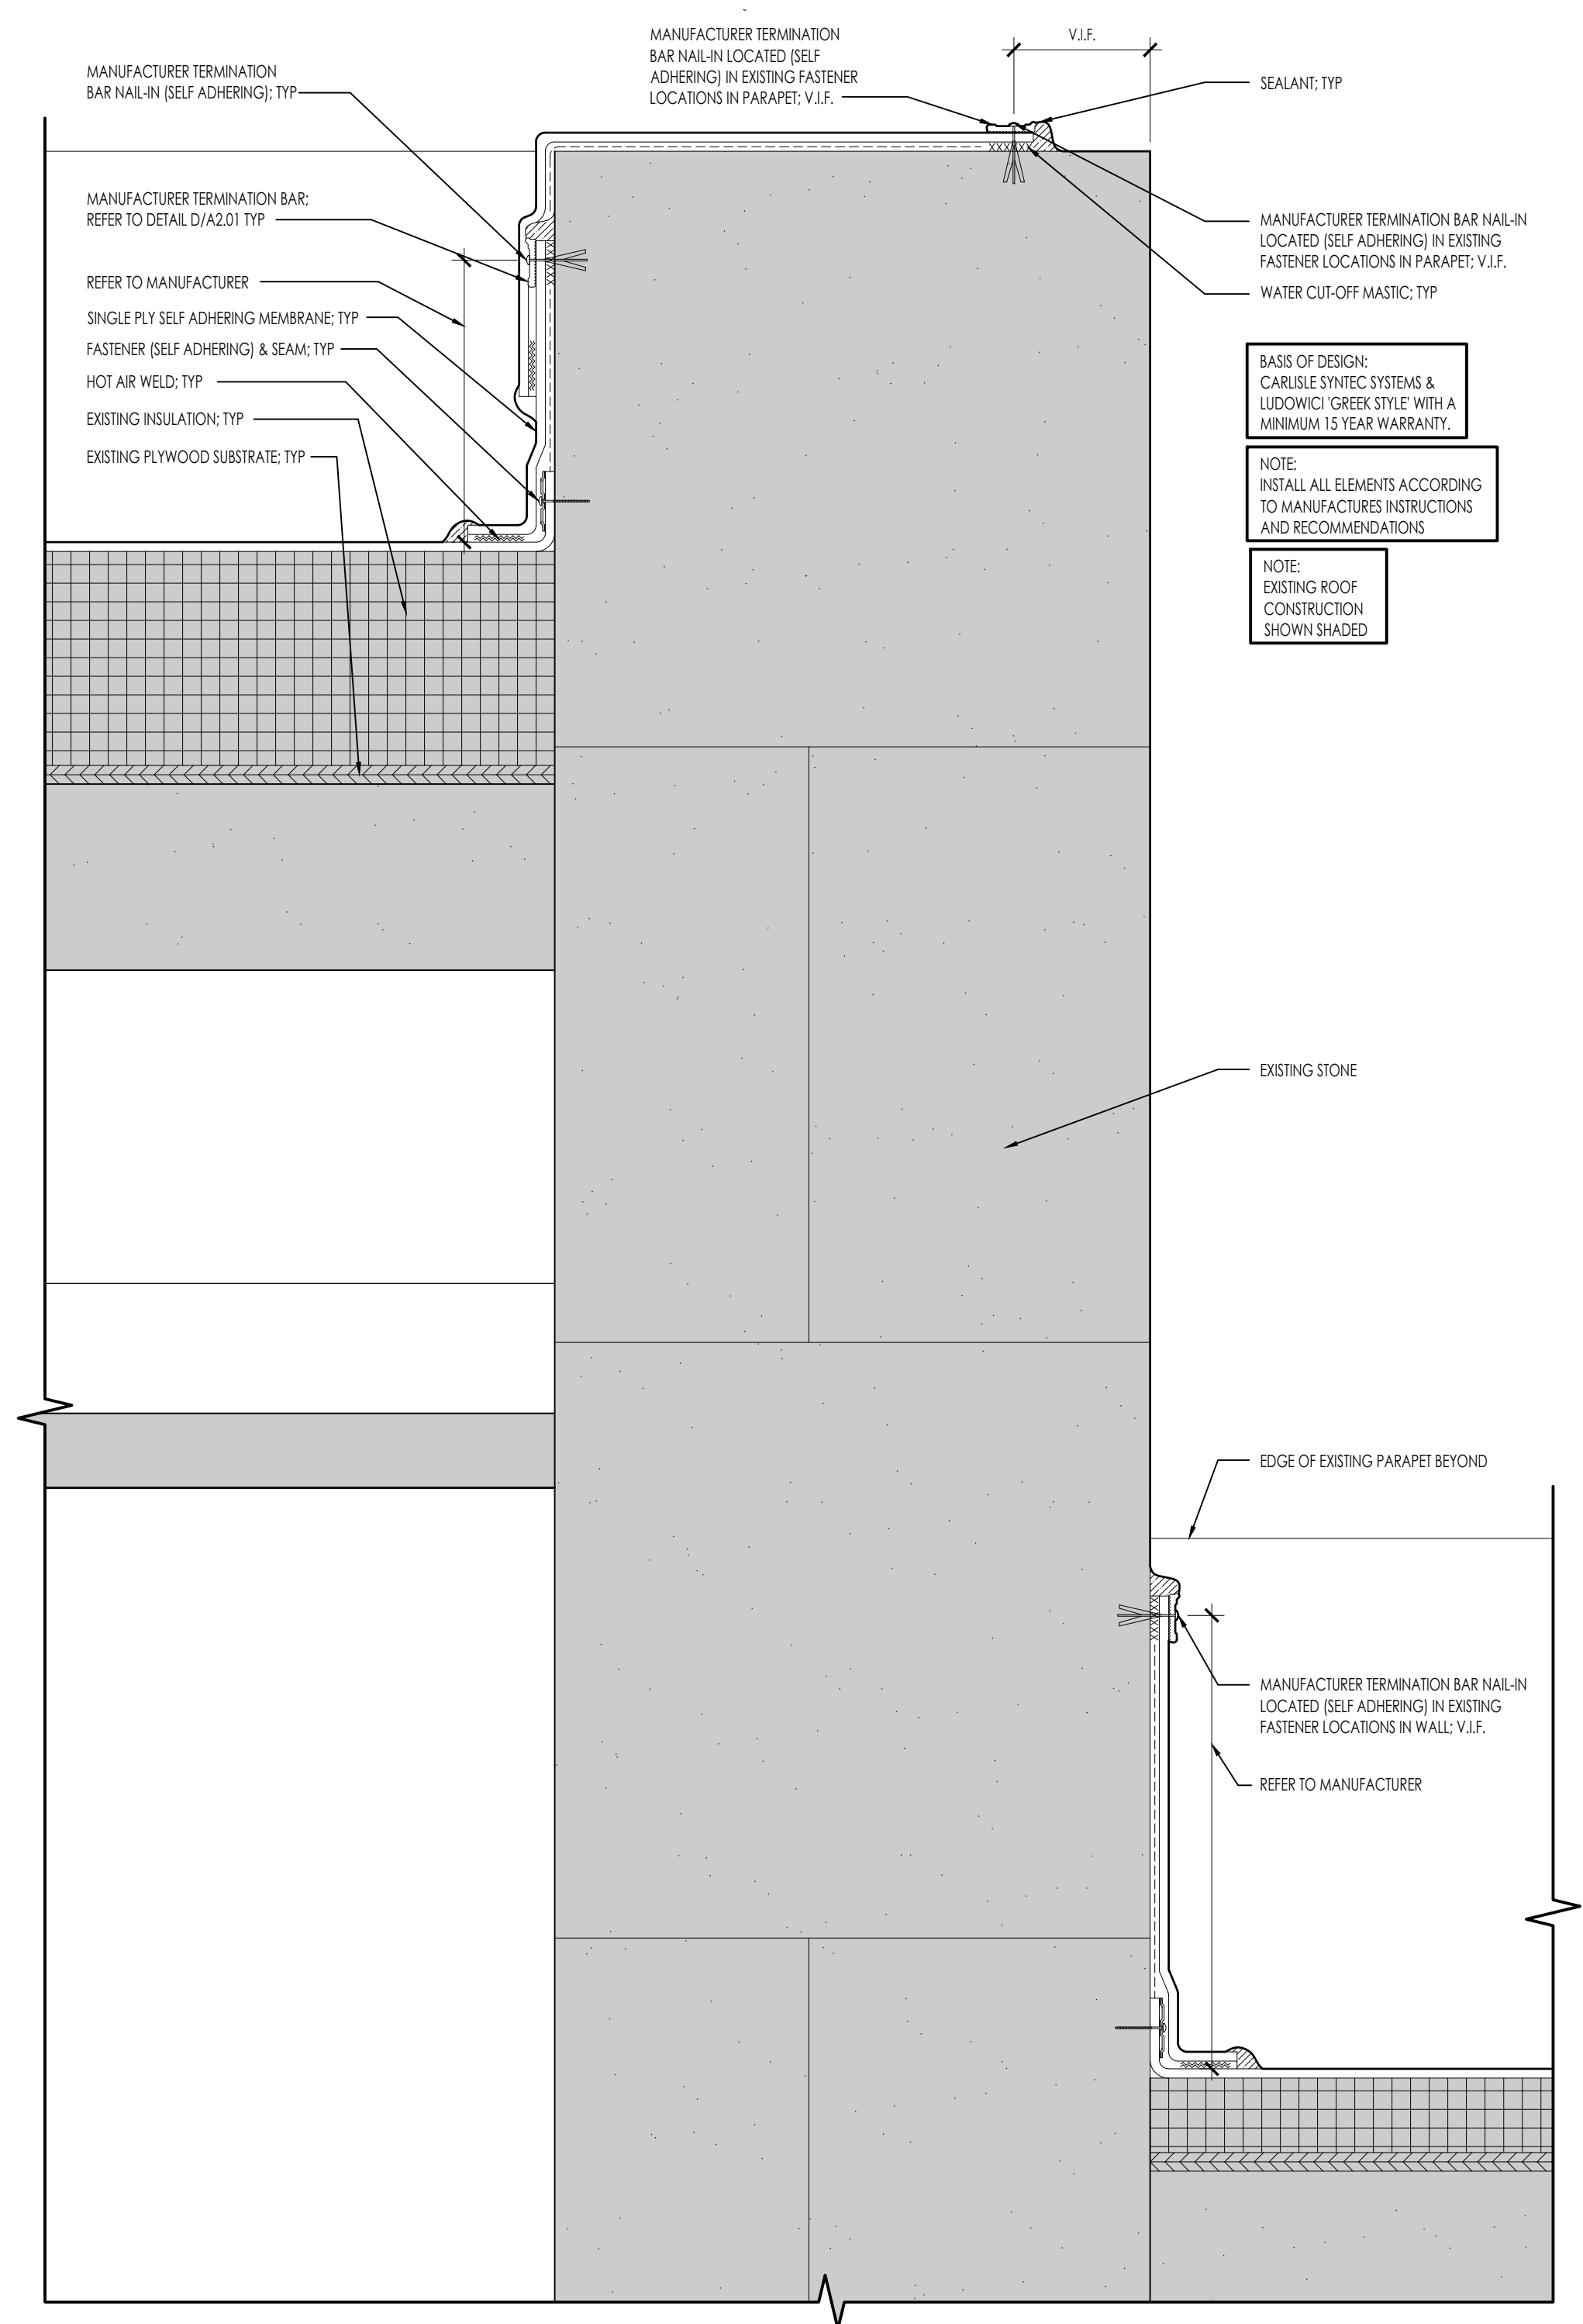

A Parapet/Roof Detail
3" = 1'-0"

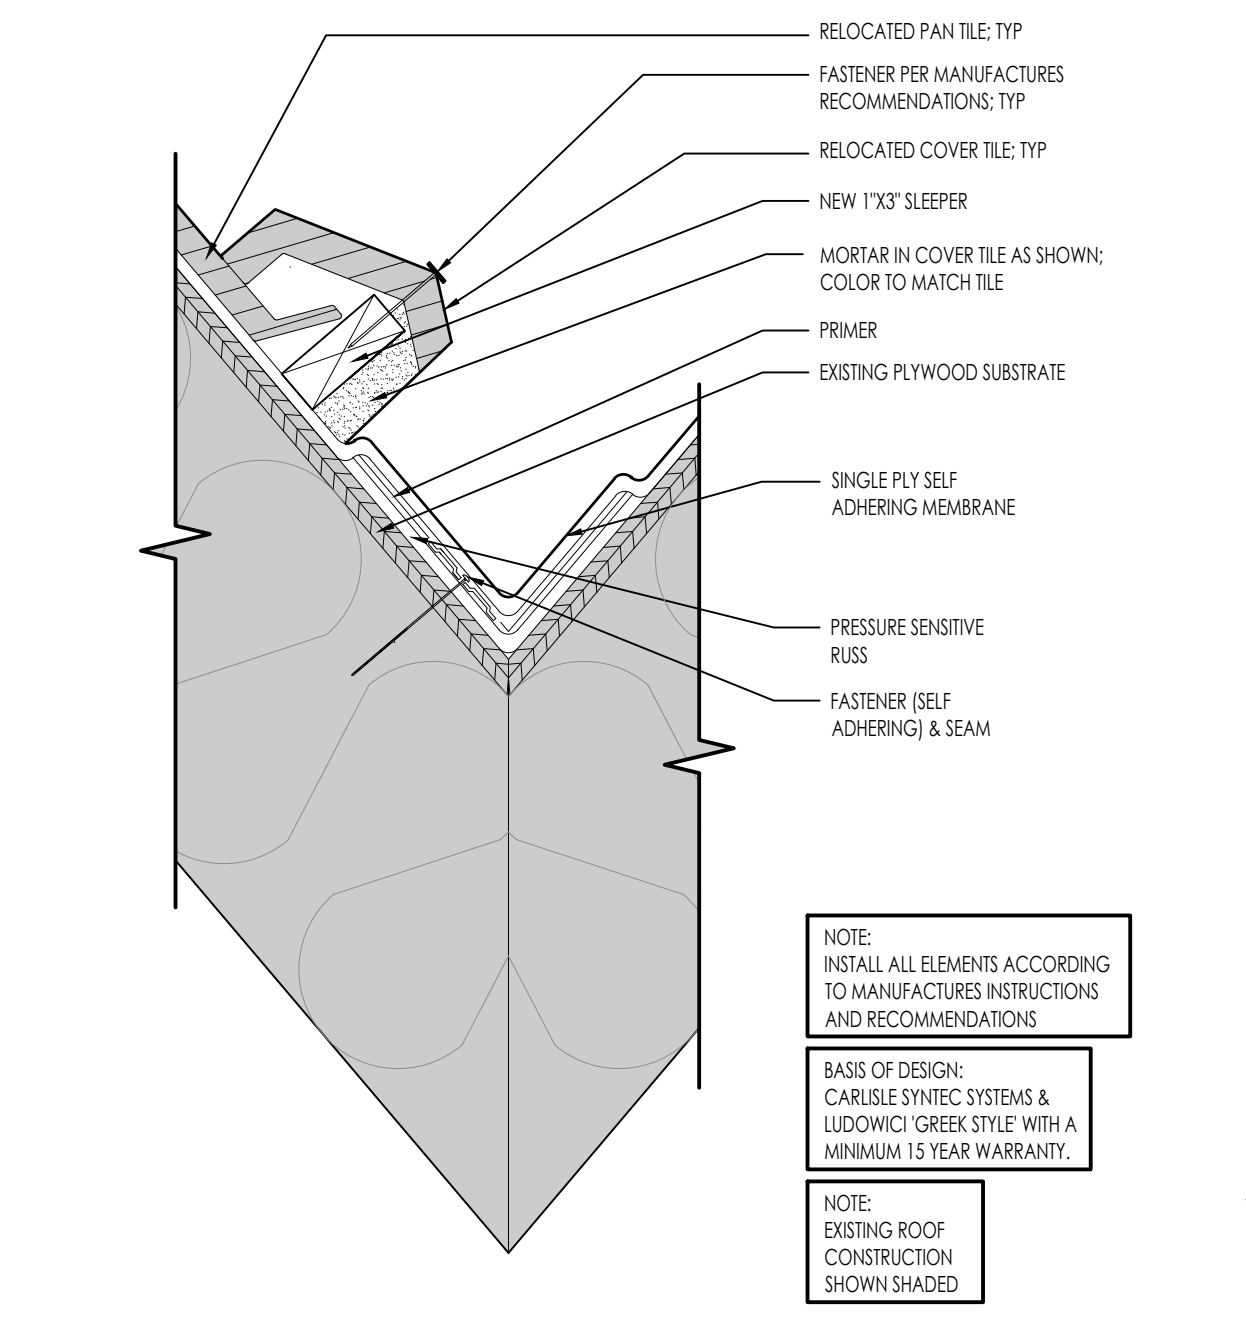

E Roof Valley Detail (Bid Alt 'A')
3" = 1'-0"